

LADDERS (DANCE TOWERS)

STAGE RIGHT

STAGE LEFT


DOWN STAGE RIGHT

DOWN STAGE LEFT

NOTES:
** ALL UNITS ON LADDERS & BOOMS ARE UNDER HUNG
** VERTICAL DIMENSIONS TO HANGING PIPE **

NOTES:
** ALL UNITS ON LADDERS & BOOMS ARE UNDER HUNG
** VERTICAL DIMENSIONS TO HANGING PIPE **

KEY TO SYMBOLS:

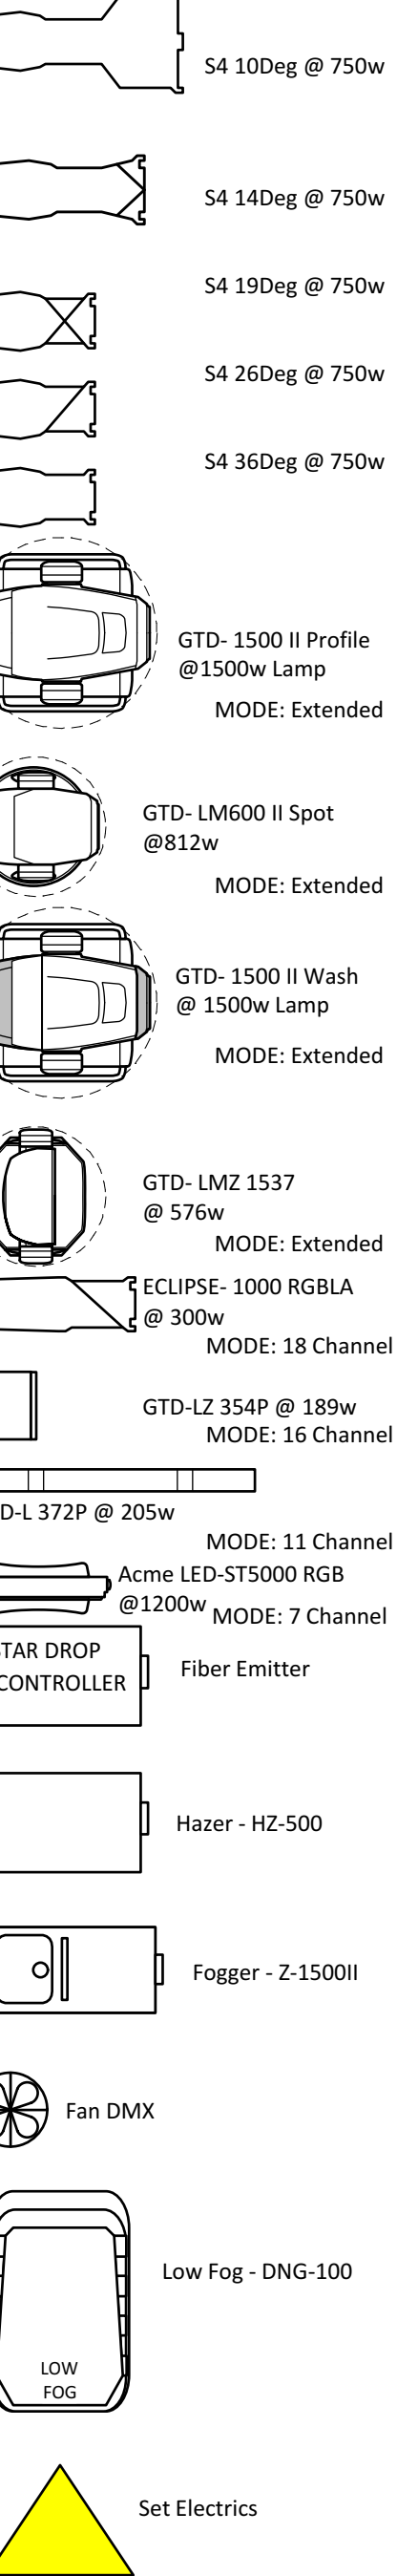

Description	Trim	From	LS
Bounce	9.5	36	
#6 ELEC	8.75	9.25	35
Moon Box	9.0	34	
U.S. Sky Drop	8.5	33	
#5 TRUSS	7.8	8.0	32
Fantasy Sky Drop	7.5	30	
Cowboy Cut Drop	7.25	29	
Legs	7.0	28	
U.S. Flying Arch	6.75	27	
B.O. 7 Border	6.5	26	
Red/Blue Signs	6.25	25	
Mylar/Palm Drop	6.0	24	
#3 ELECTRIC	8.75	5.5	23
U.S. Chandeliers	5.0	22	
D.S. Chandeliers	4.25	19	
Legs / Traver	3.5	16	
Border	5.75	3.25	15
#2 TRUSS	8.15	2.5	13
D.S. Flying Arch	2.0		
B.O. 7 Border	5.75	1.5	10
Show Drop	1.25	9	
Portal	1.0	8	
#1 TRUSS	8.15	0.5	6
D.S. Border & Legs	0	4	

POSITION UNKNOWN

STAR DROP	STAR DROP	STAR DROP
STAR DROP CONTROLLER 295	STAR DROP CONTROLLER 294	STAR DROP CONTROLLER 293
STAR DROP CONTROLLER 292	STAR DROP CONTROLLER 291	

POSITION UNKNOWN

ALL OVERHEAD ELECTRICS ARE ON PRE-HUNG TRUSS FOR TOURING

ALL LADDERS ARE DANCE TOWER STYLE & PRE-HUNG FOR TOURING

NOTES:

- All dimensions are in meters
- All vertical dimensions are measured to show deck height.
- Boom and Ladder Placement measure to center of ladder, not hanging pipe.
- Borders trim to Bottom of border
- CONFIRM: Dimension and Size of all LED & Moving Lights before hanging.
- Truss 1-4, Stobs and Moving Lights pre-hung in truss for touring.
- All Ladders pre-hung for touring.
- Please see Symbol Key Section of Title Block for all Fixture Models.
- Please see Paperwork for Color, Template and Accessory Information.
- DISCUSS: Pro Boom Rigging & Ground Support
- DISCUSS: All Set Electric Elements with scenic shop, Workshop.
- To Interface LED and dimmer elements into our system
- Hang all lights plumb and level
- All Arc Moving Lights to have new lamps

REV	DATE	INT	DESCRIPTION
1	10/07/16	GGW	ROUGH COPY
1.2	10/31/16	GGW	PREP
1.1	11/09/16	GGW	TRUSS SEGMENTS

TEMPLATE	UNIT #	CHANNEL #	FLOOR MOUNT
8	123		

THIS DRAWING REPRESENTS VISUAL CONCEPTS AND CONSTRUCTION SUGGESTIONS ONLY. IT DOES NOT REPLACE THE KNOWLEDGE AND JUDICE OF A LICENSED STRUCTURAL ENGINEER. THE DESIGNER IS UNWILLING TO DETERMINE THE STRUCTURAL APPROPRIATENESS OF THIS DESIGN AND WILL NOT ASSUME RESPONSIBILITY FOR SUPPORT ENGINEERING OR USE.

JASON LYONS DESIGNS
676A 9th Ave #450
New York, NY 10036
(917) 3648-0258 (c)
jlyonsd@gmail.com
L.D. 3980

PRODUCED BY
DIRECTOR: John Rando
SET DESIGNER: Beowulf Barri
SOUND DESIGNER: John Shivers
LIGHTING DESIGNER: Jason Lyons
ASSC. LIGHTING DES.: Wu Zhan
PRODUCTION ELEC.: Chang Qingcong

THE SECRET
Taichang Grand Theatre
Taichang
Dec. 10th, 2016

SCALE: 25:1
Meters: 1:100
DRAWN BY: GGW
DATE: 10/07/16
TIME: 6:42:30 PM
PROJECT: The Secret Light Plot 11.8.2016

OVERHEAD

